
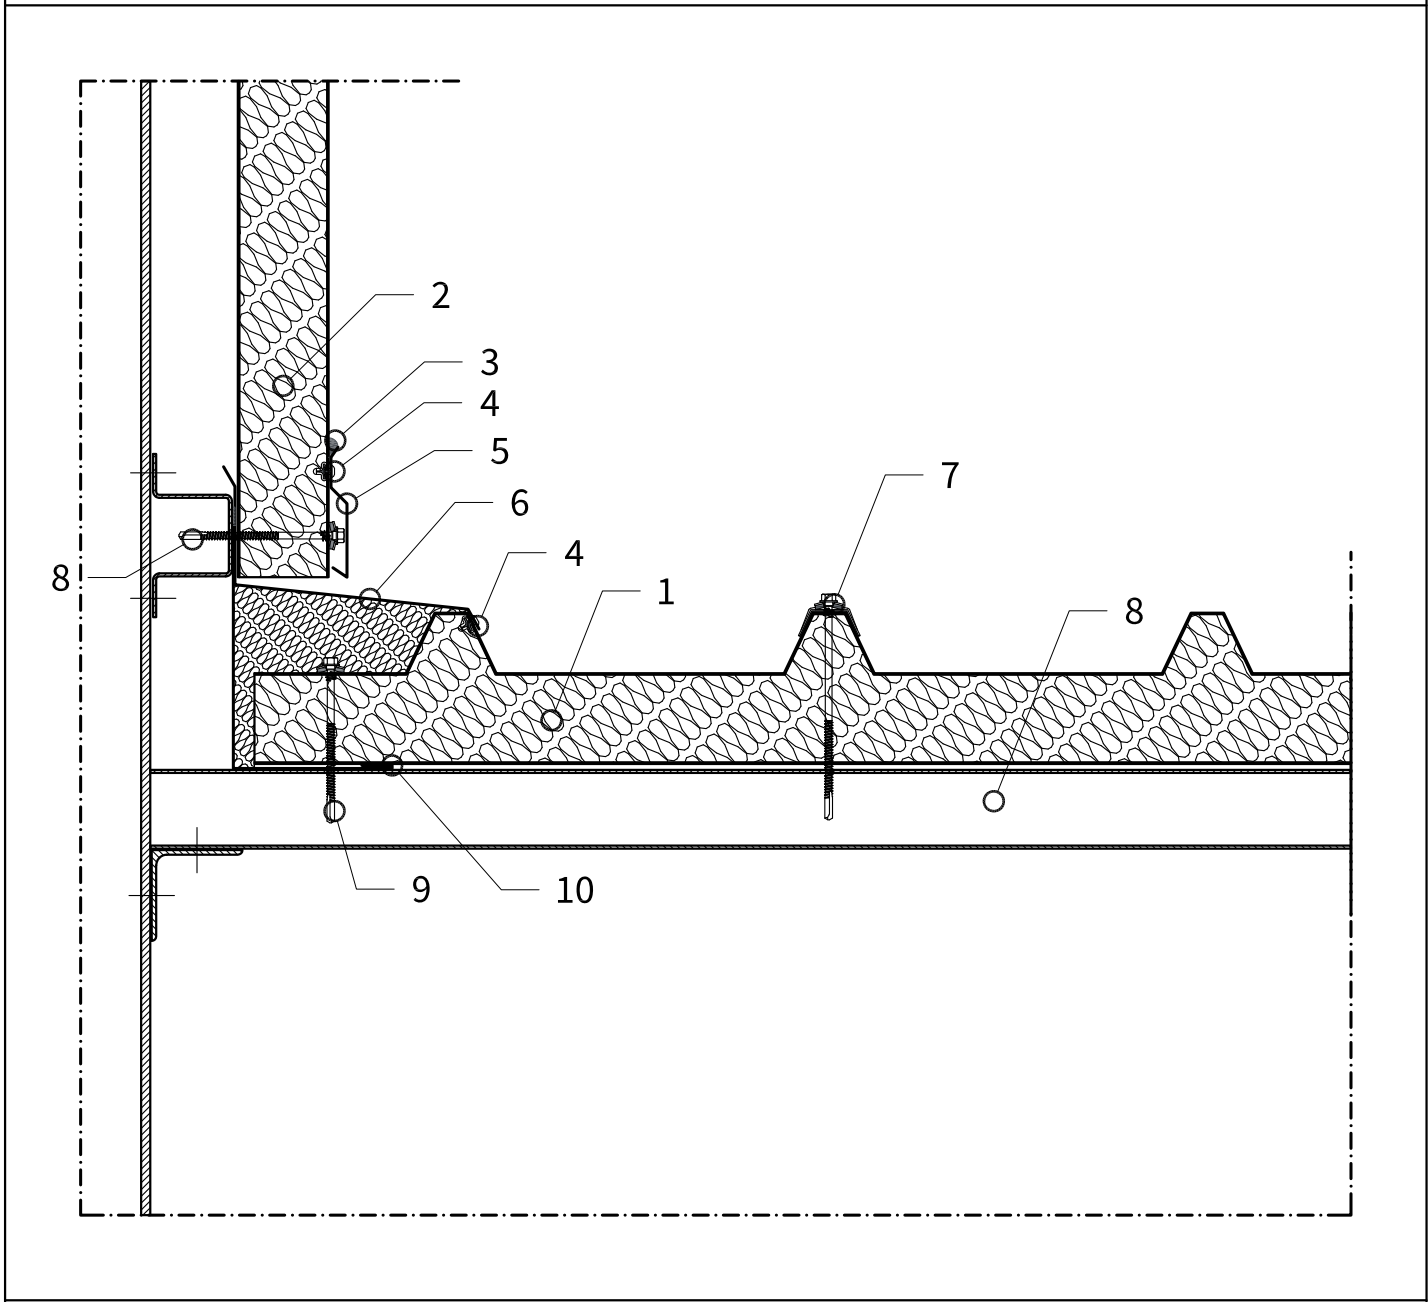


Description <b>ROOF PANELS DETAIL</b> Vertical Section Roof connection with wall			
Scale	Drawing code	Date	Rev. date
1:5	TD_R04	16.05.2016	
		Drawn by	Rev.
		ISOPAN	-



Legend

01	ISOPAN Roofs Panel	09	Fixing screw
02	ISOPAN Walls Panel	10	Custom flashing
03	Elastic Sealent	11	
04	Rivet	12	
05	Proper on site insulation	13	
06	Wall connection flashing (ISOL17a)	14	
07	Fastening system for roof panels	15	
08	Steel support	16	

ATTENTION: the proposed solution does not constitute the project, and must be firstly assessed and evaluated by the designer and construction supervision. The designer is responsible for assessing the need to insert additional gasket and/or closing elements, even when not indicated in the drawing details.

The property rights of this document belong to ISOPAN S.p.a.. The contents can't be reproduced without prior written permission by the author. To choose the type of fastening, please refer to the screw type choice sheet; To choose the screw length, please refer to the data sheet for the correct screw length).